




21 VENTLESS TOP PLATE SCALE: 1" = 1'-0"

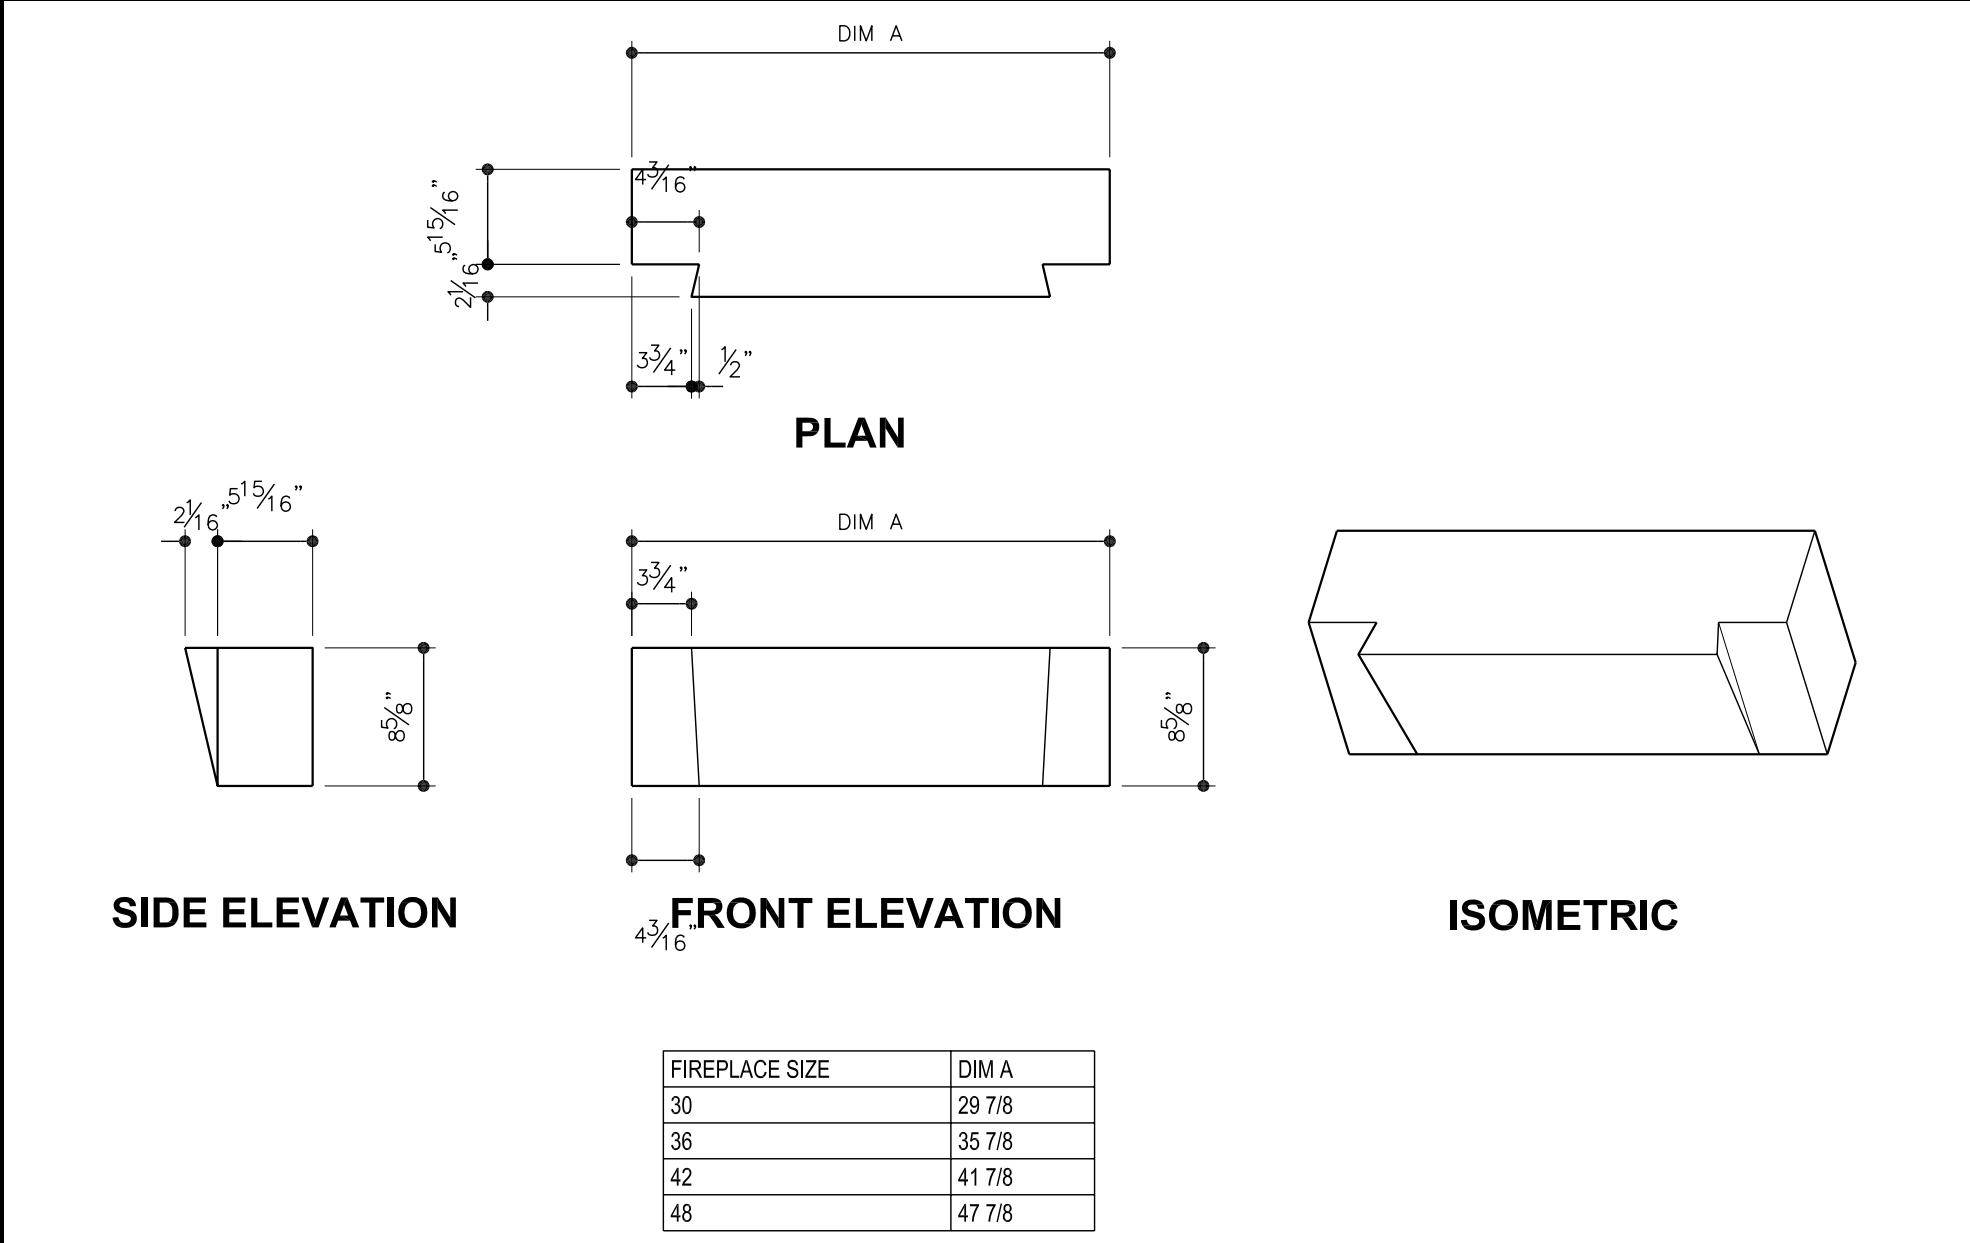


4 FIREBOX BACK- LEVEL 3 SCALE: 1" = 1'-0"

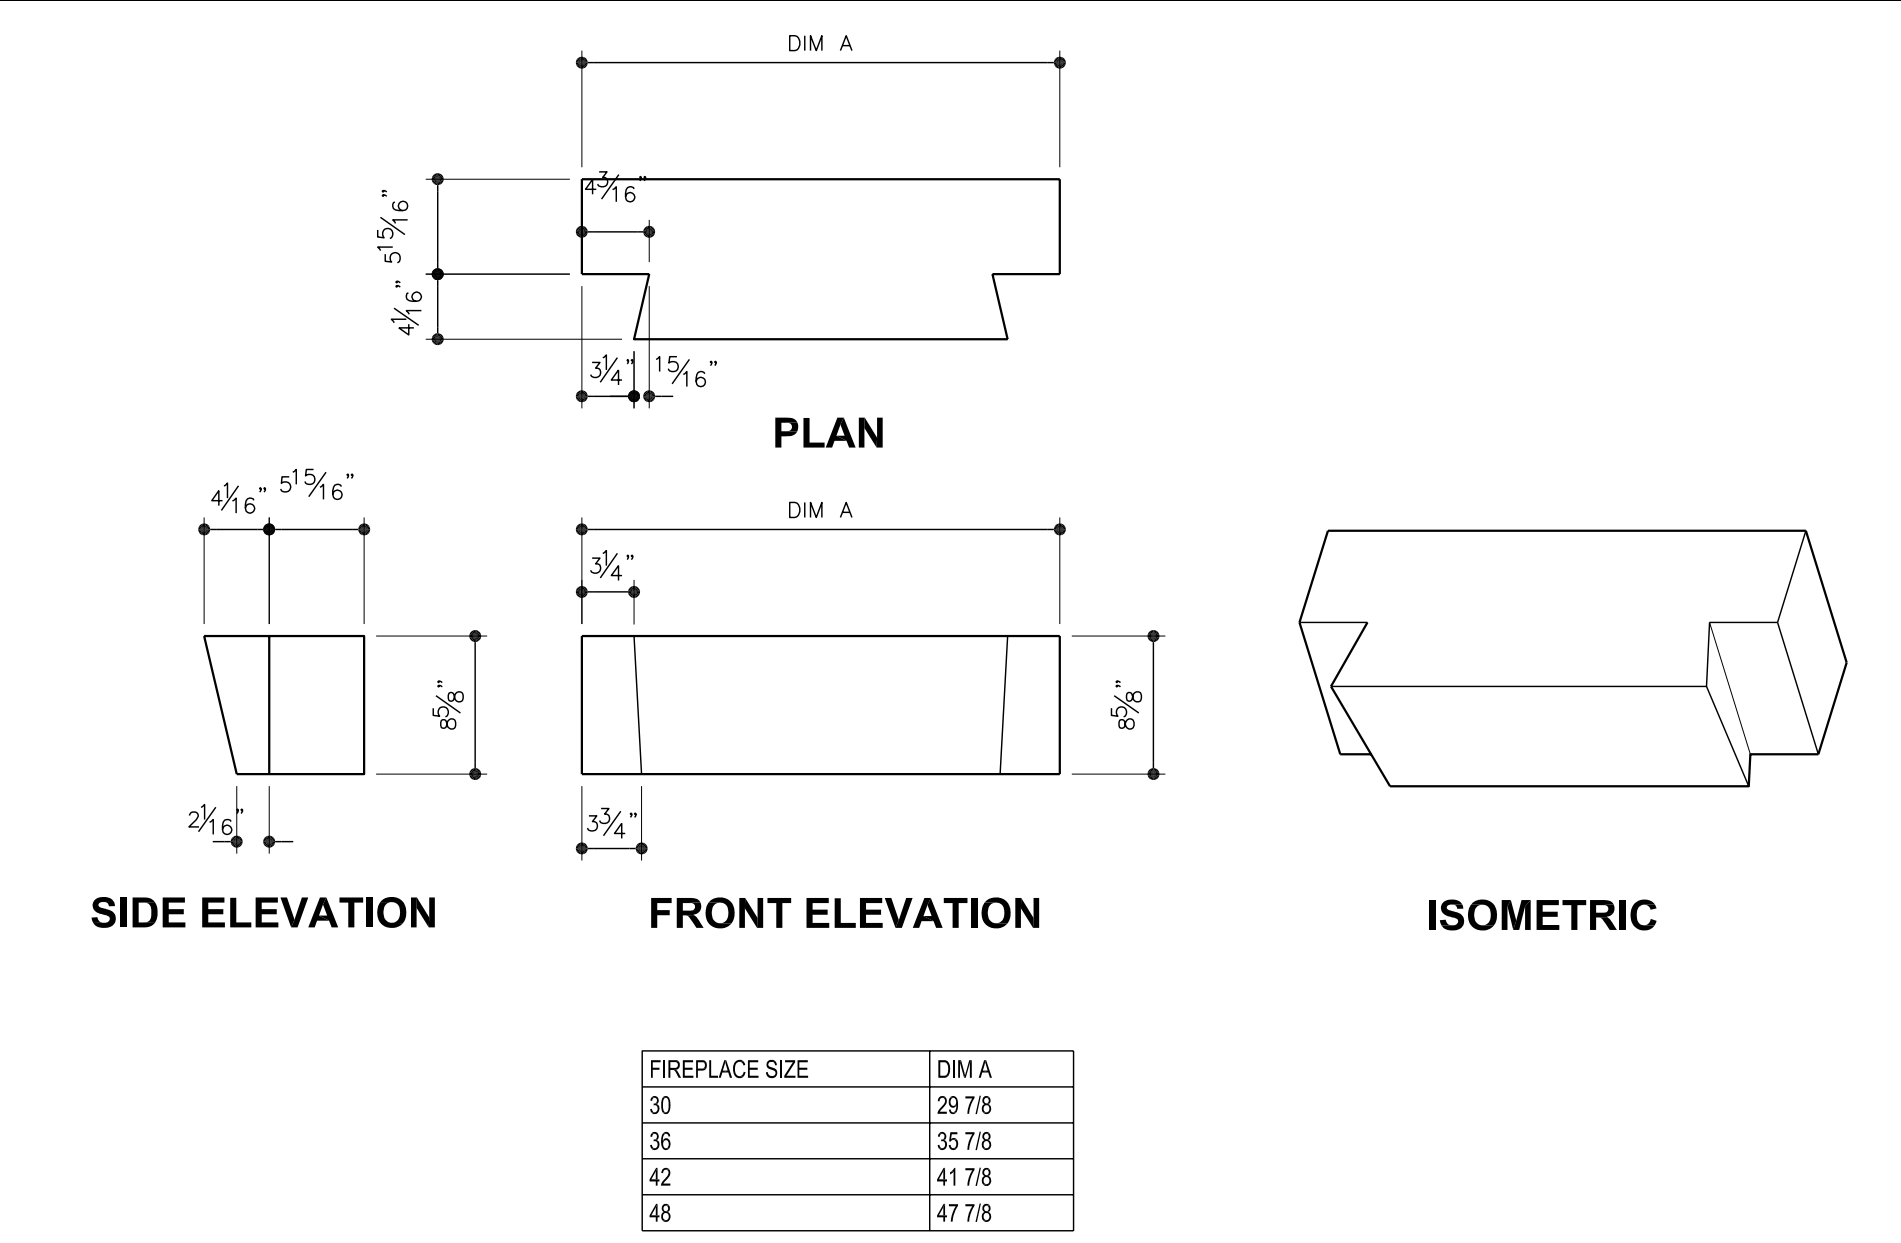


5 FIREBOX BACK- LEVEL 4 SCALE: 1" = 1'-0"

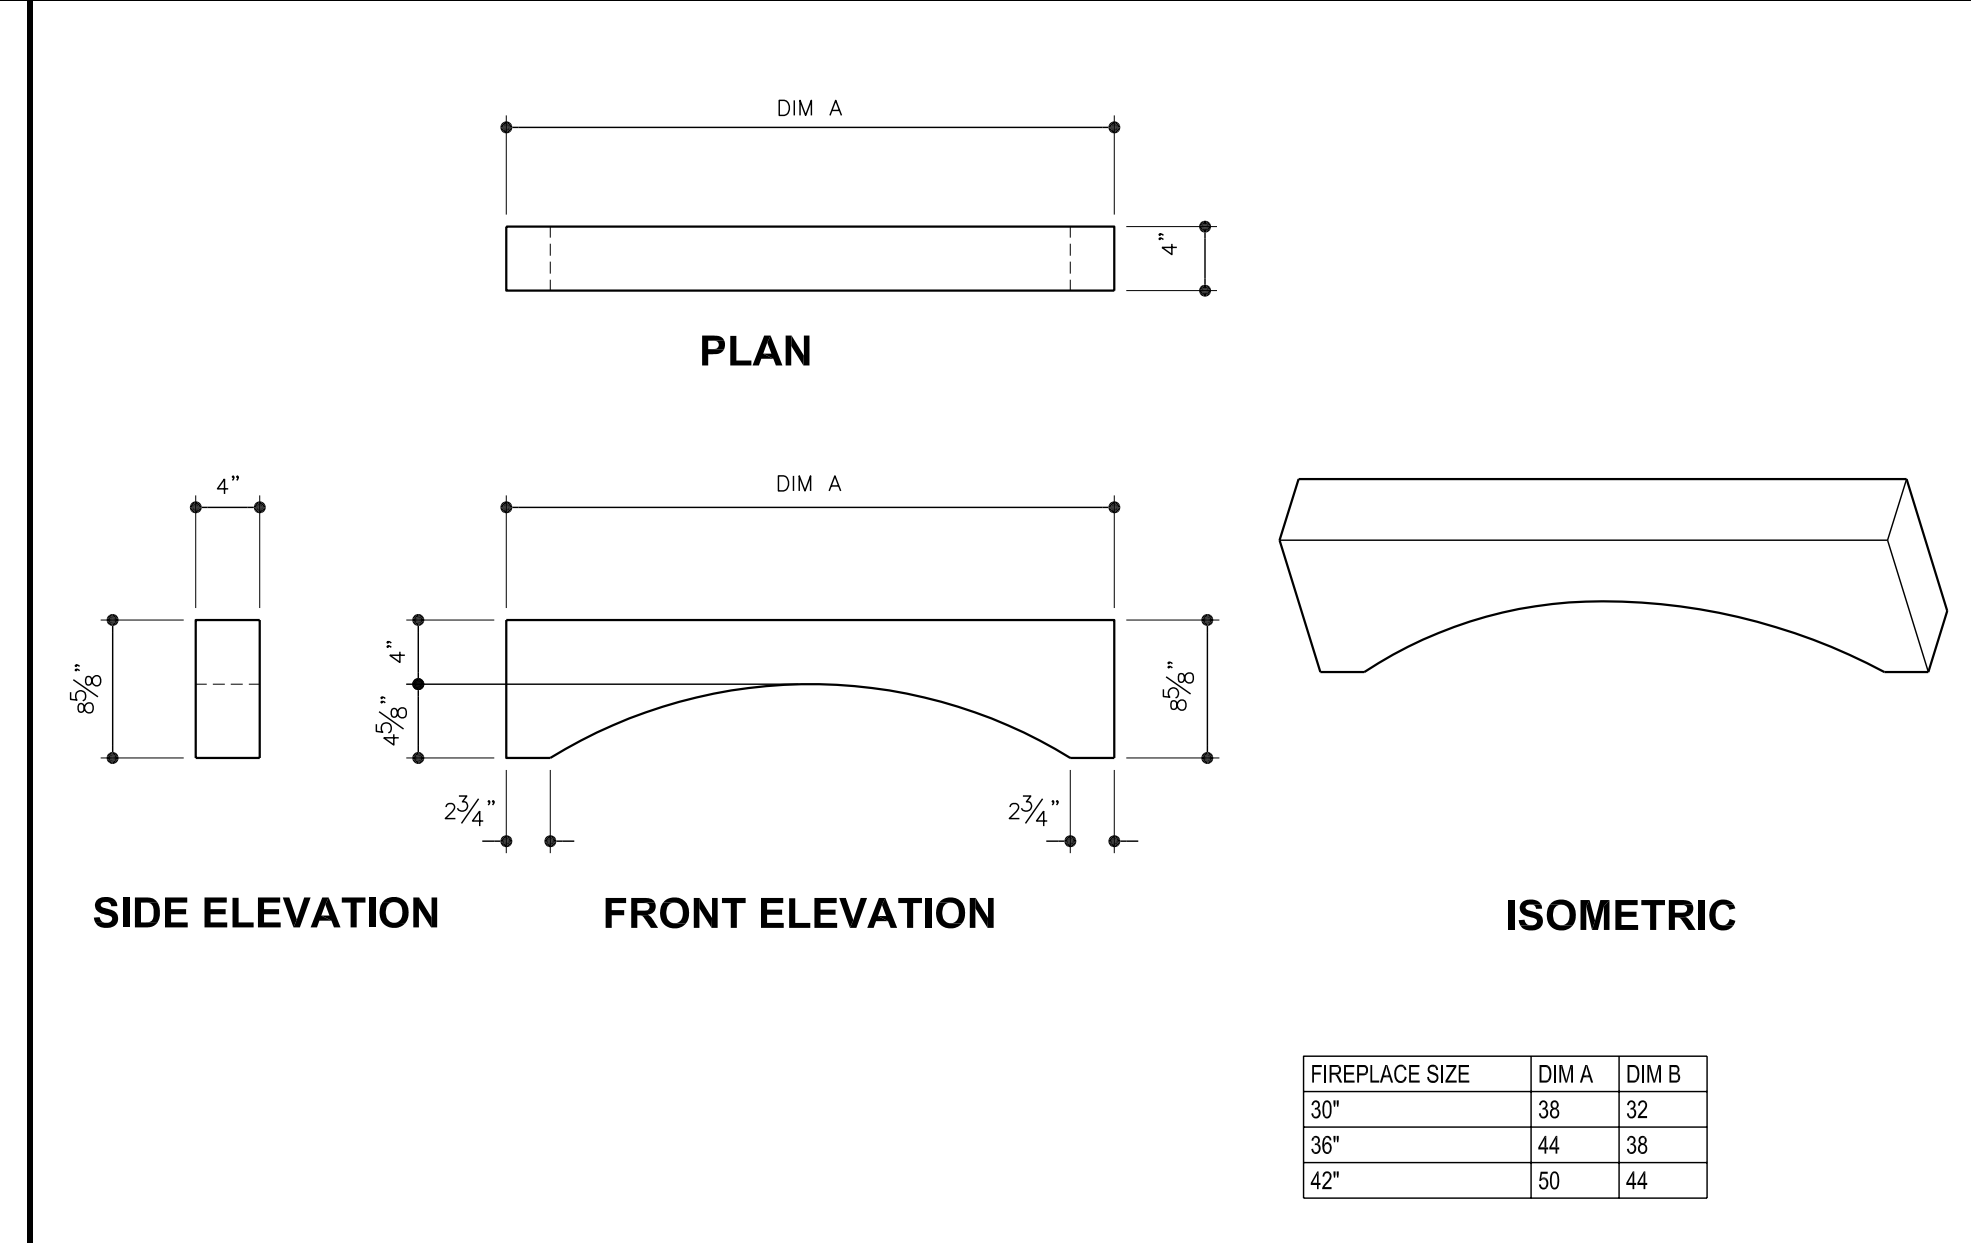


20 FIREBOX ARCHED HEADER (OPTIONAL) SCALE: 1" = 1'-0"

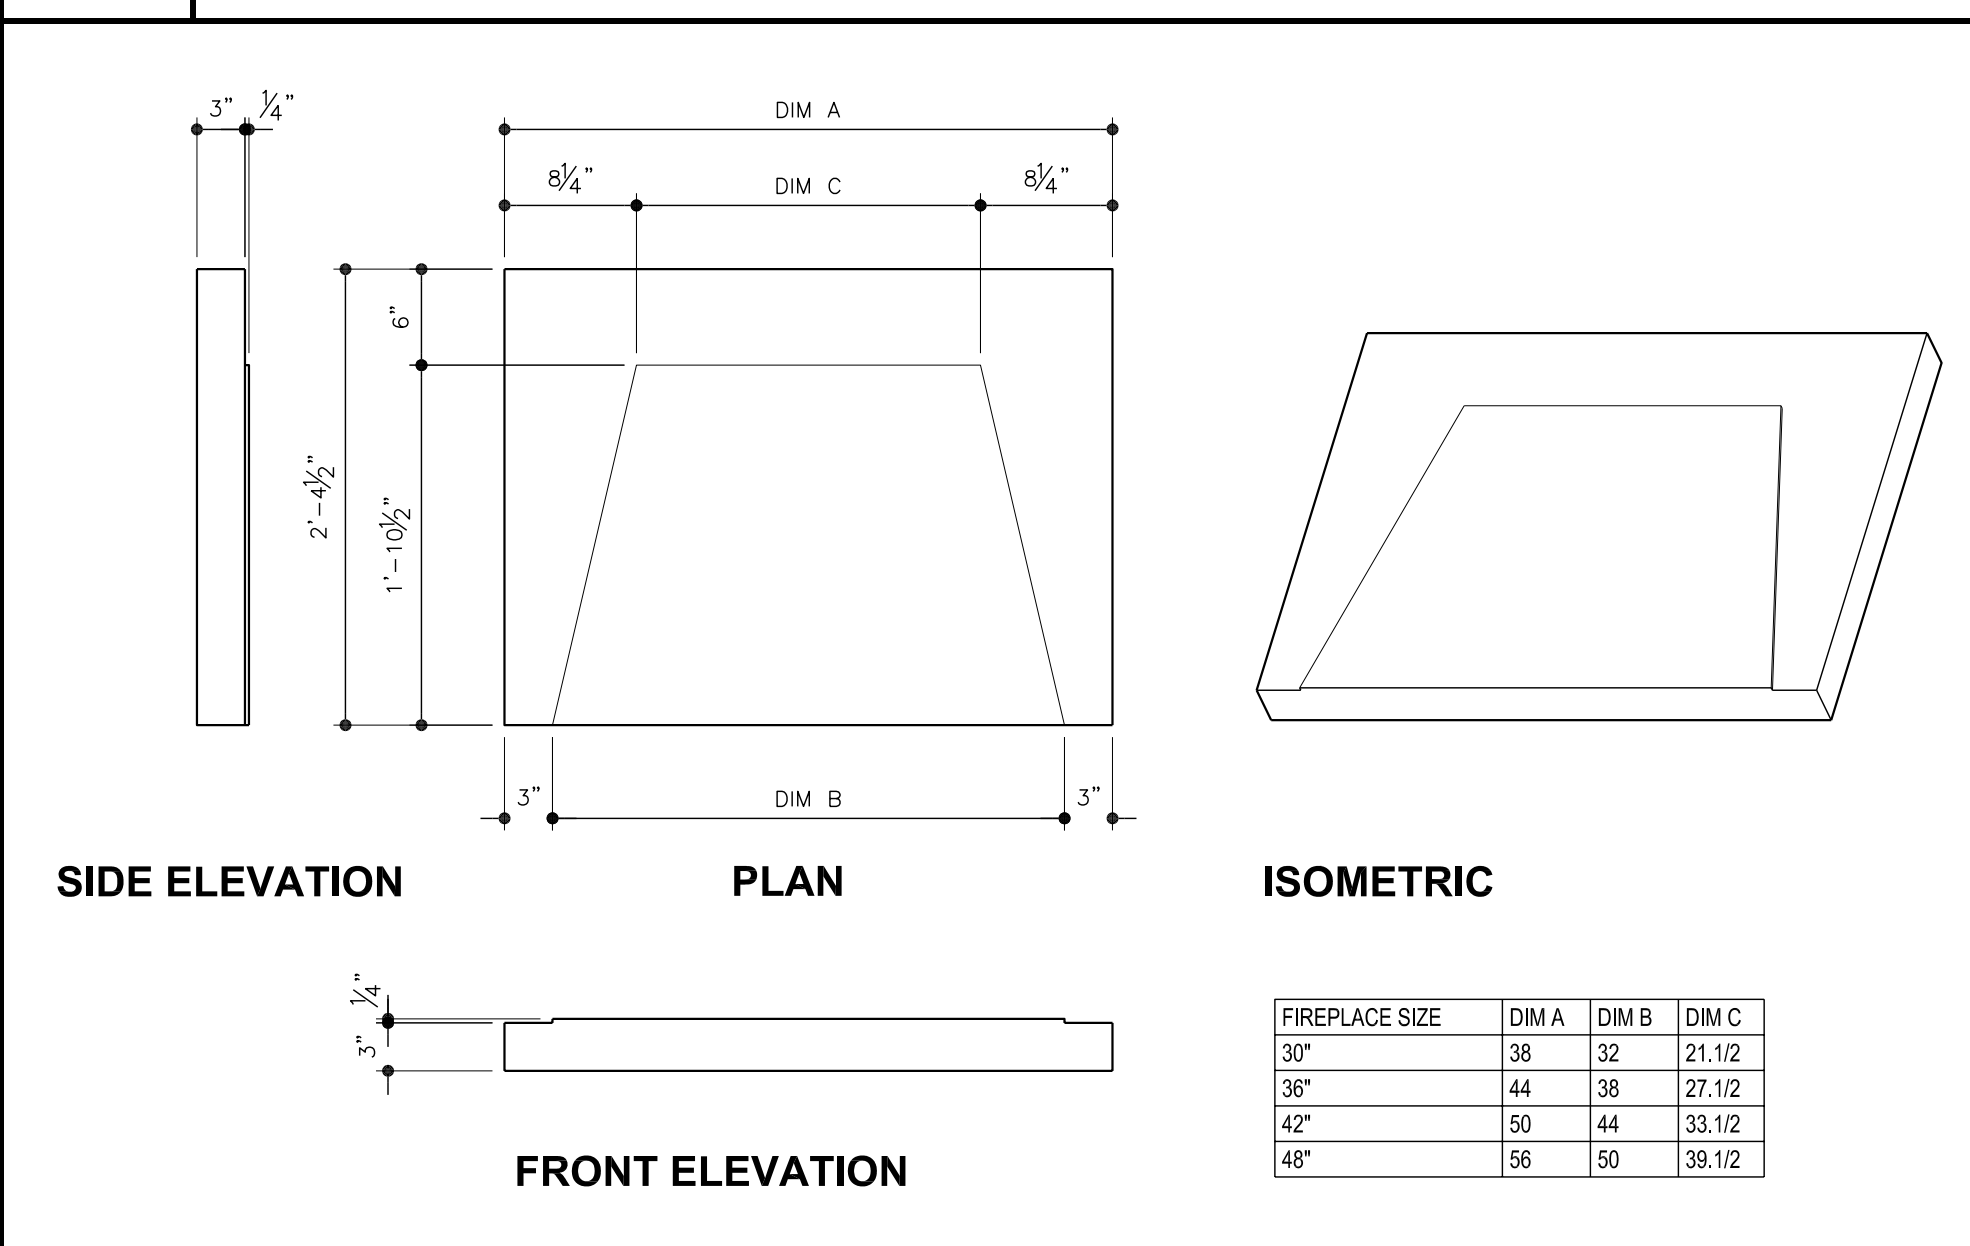

1 BASE PLATE SCALE: 1" = 1'-0"

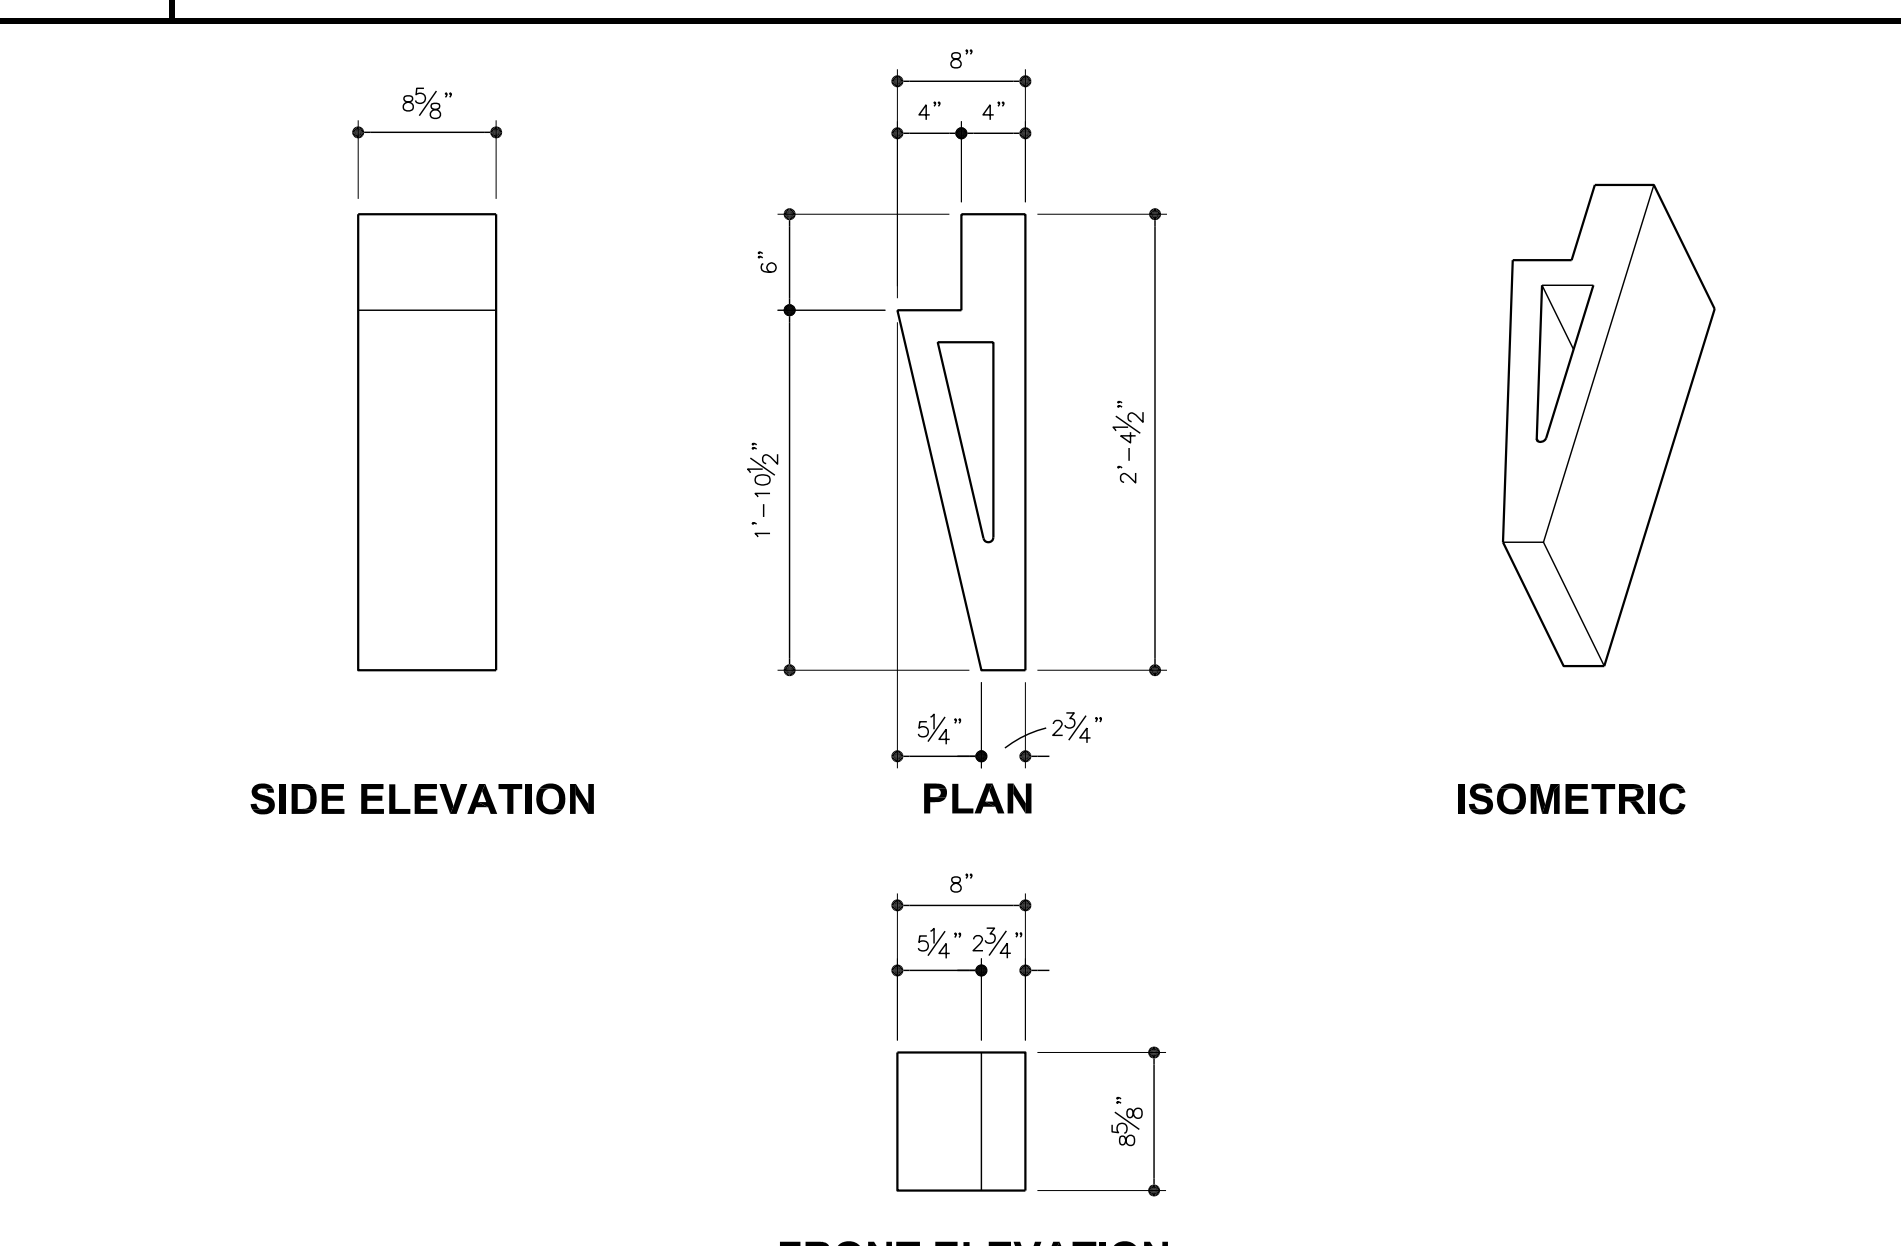

2 FIREBOX SIDE SCALE: 1" = 1'-0"

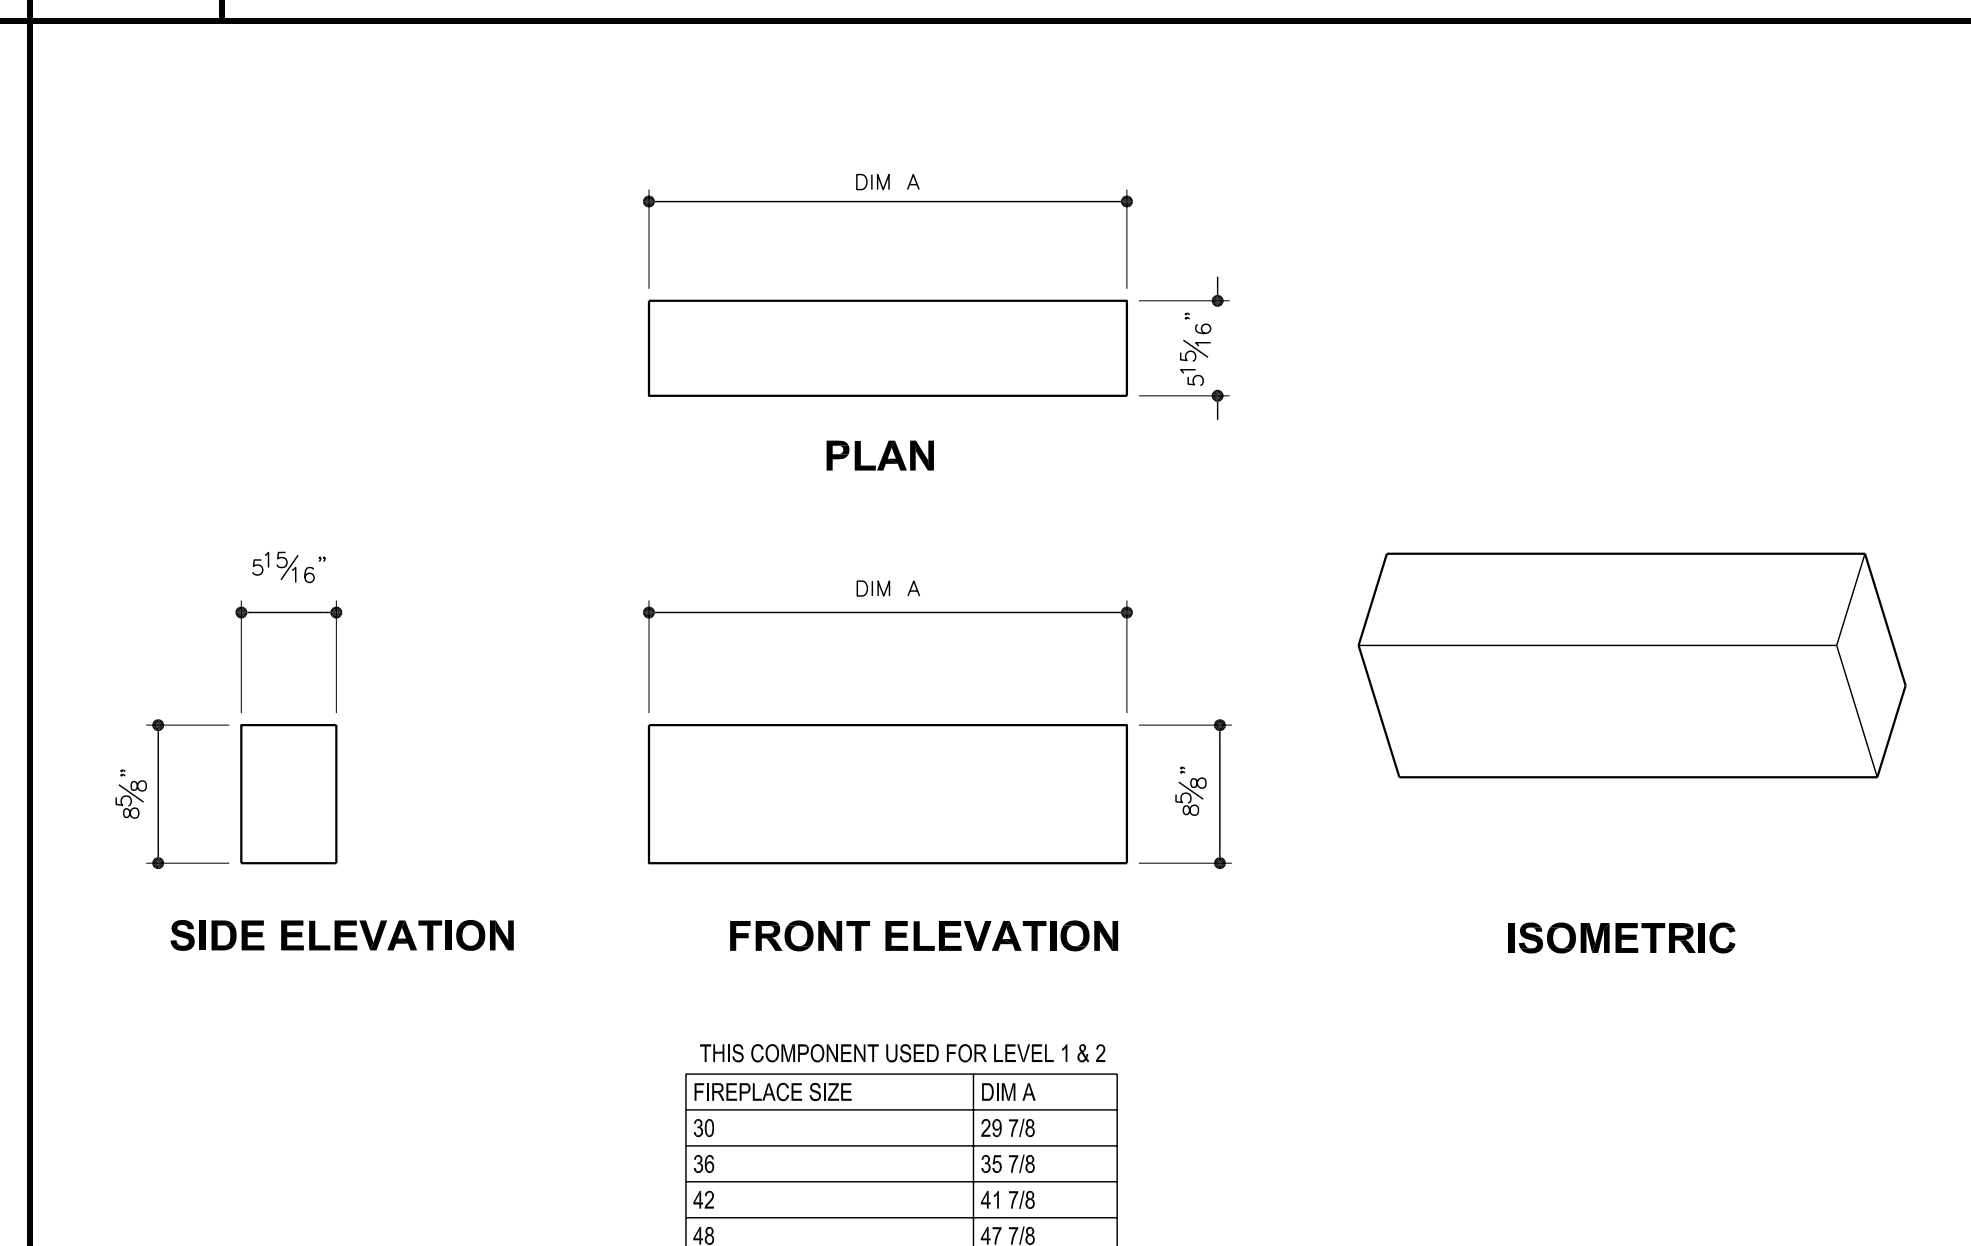

3 FIREBOX BACK- STRAIGHT BACK BLOCK SCALE: 1" = 1'-0"

FireRock

The fireplace, rekindled.

VENT-FREE FIREPLACE- INDIVIDUAL COMPONENTS

