


**SECTION**  
SCALE: 1" = 1'-0"

# FireRock


The fireplace, *rekindled.*

## LITEROCK FIREPLACE CONSTRUCTION SCENARIOS

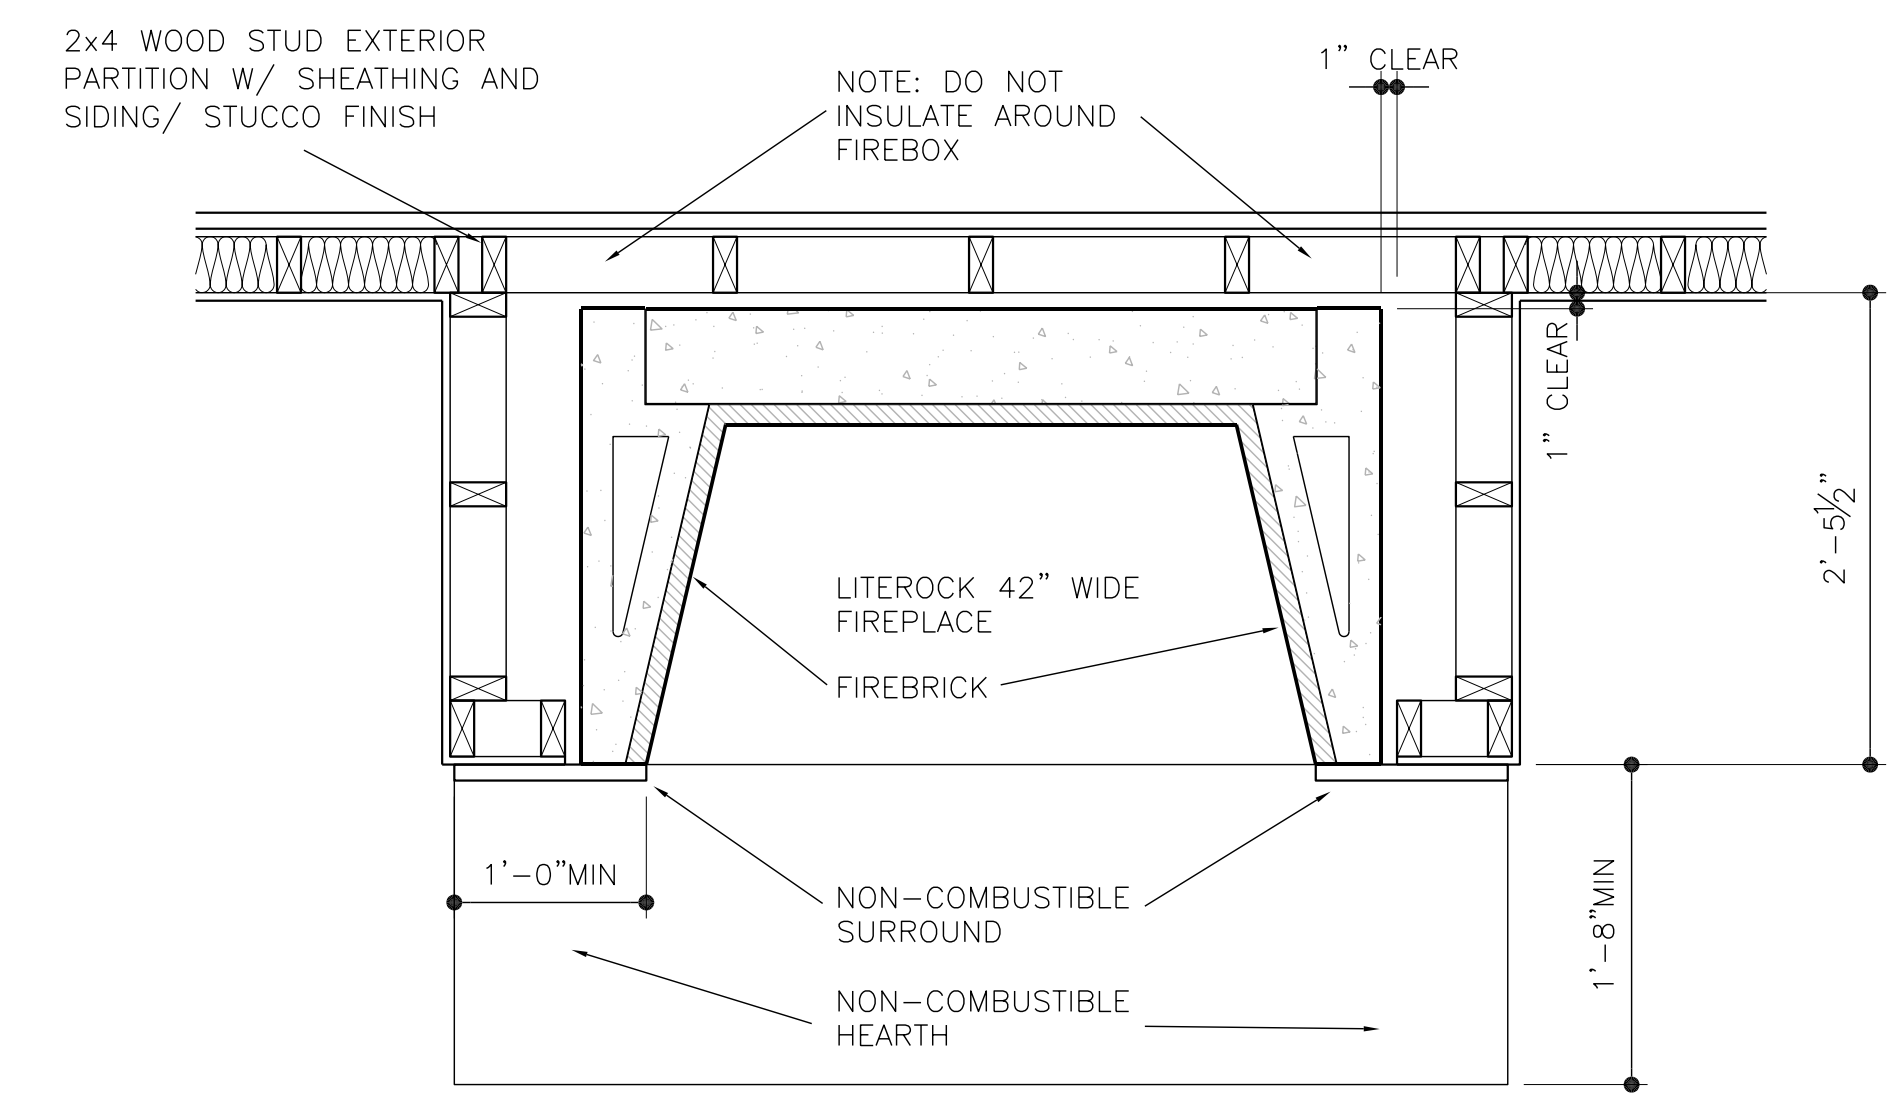

**PLAN SECTION- "INBOARD" FIREPLACE**

SCALE: 1" = 1'-0"

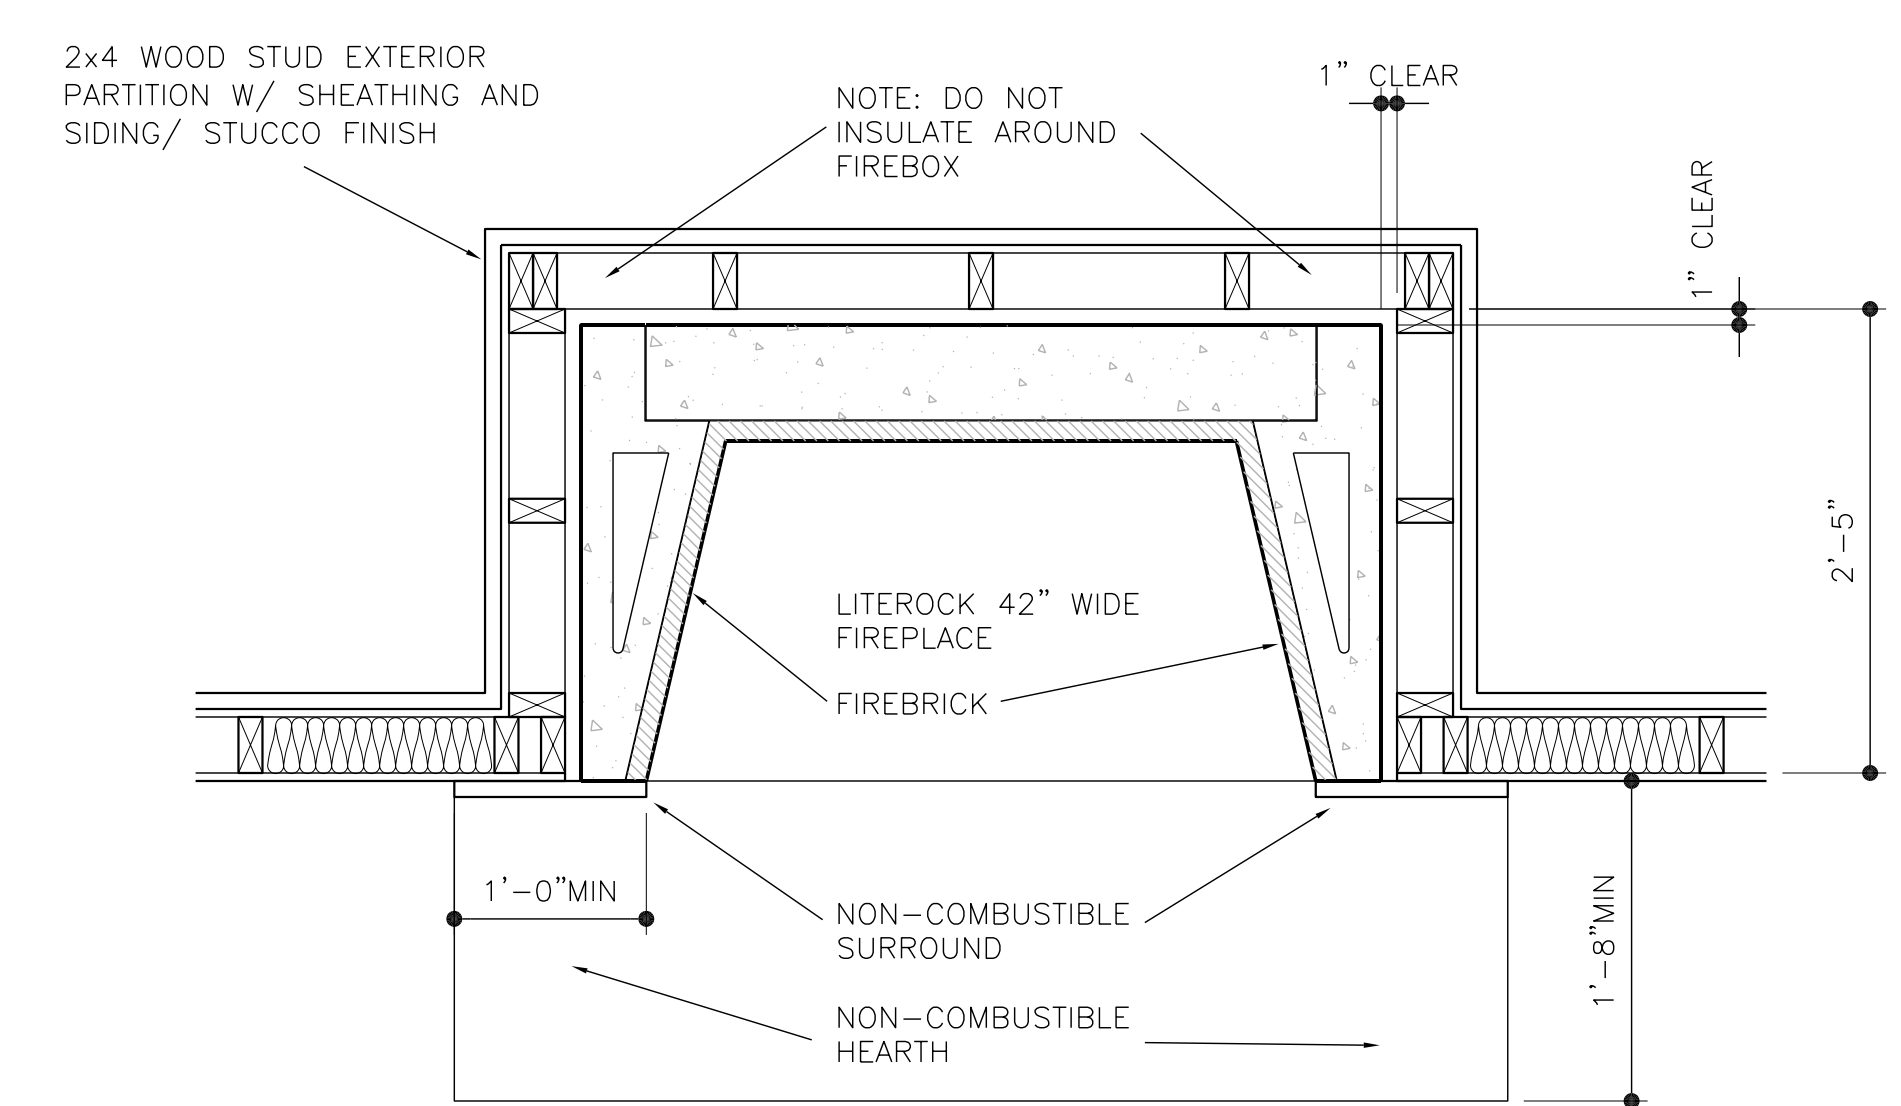

**PLAN SECTION- "OUTBOARD" FIREPLACE**

SCALE: 1" = 1'-0"

RELEASE DATE **03/18/09**

SCALE **1" = 1'-0"**

**SHEET**

**LR-S1**